


**NORTH ELEVATION**  
not to scale




**PLAN**  
not to scale

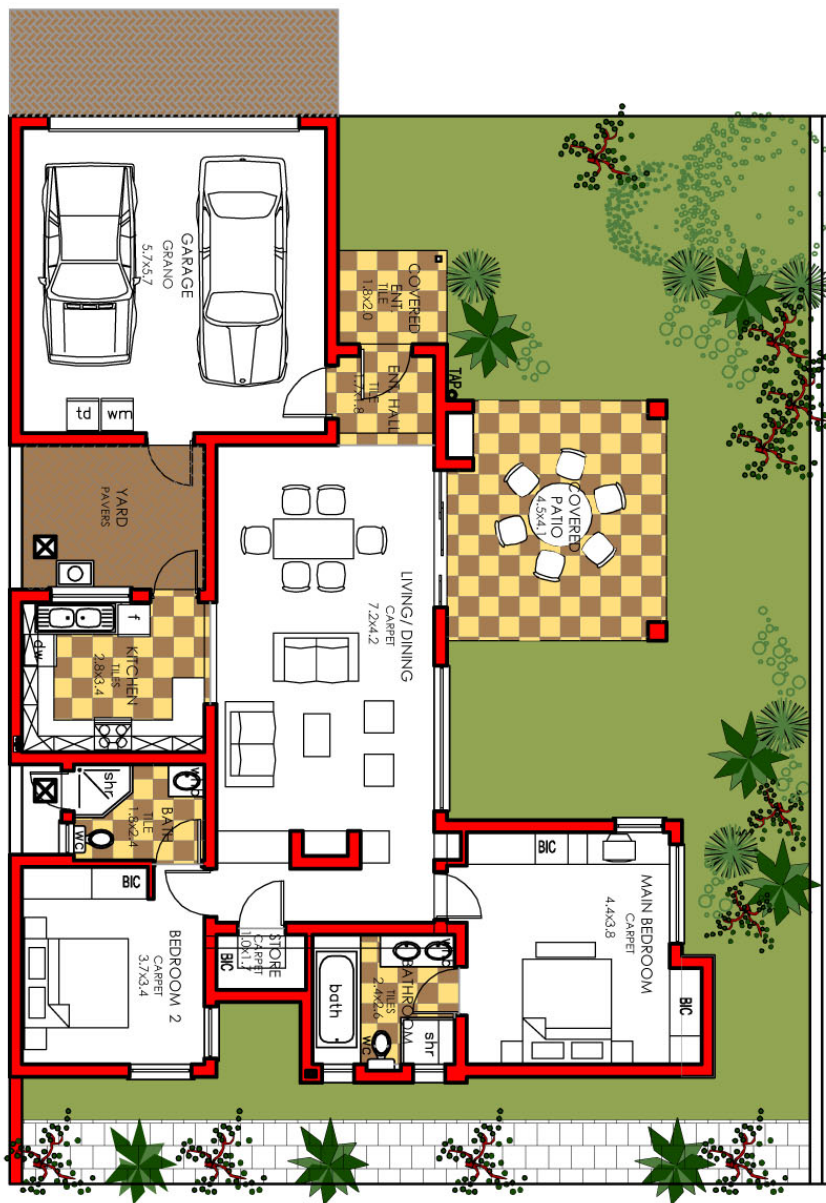

AREA SCHEDULE:	SQM
GROUND FLOOR:	109.3
COVERED ENTRANCE:	3.0
COVERED PATIO:	18.5
GARAGES:	37.0
<b>TOTAL BUILT AREA:</b>	<b>167.9</b>

PROJECT  
**TYPE**  
**3W**  
SCALE NTS

**RIVERSIDE MANOR**  
**2 BED, 2 BATH - WEST ENTRY**

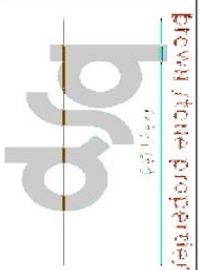

1st Floor - Guild Hill  
5 Anstley Road  
Parktown - Johannesburg  
PO box 29082 Melville 2109  
Tel: 011 646 8602  
Fax: 011 646 8194  
email: info@bpcrchs.co.za.co.za



DWG NO	2310\300	REV NO	2
COMP NO	2Bbed 2Bath west		
DATE	13.06.05		