


FOL
ELEVATION
not to scale




AREA SCHEDULE: SQM
GROUND FLOOR: 102.2
COVERED ENTRANCE: 3.3
COVERED PATIO: 16.4
GARAGES: 32.9
TOTAL BUILT AREA: 154.8

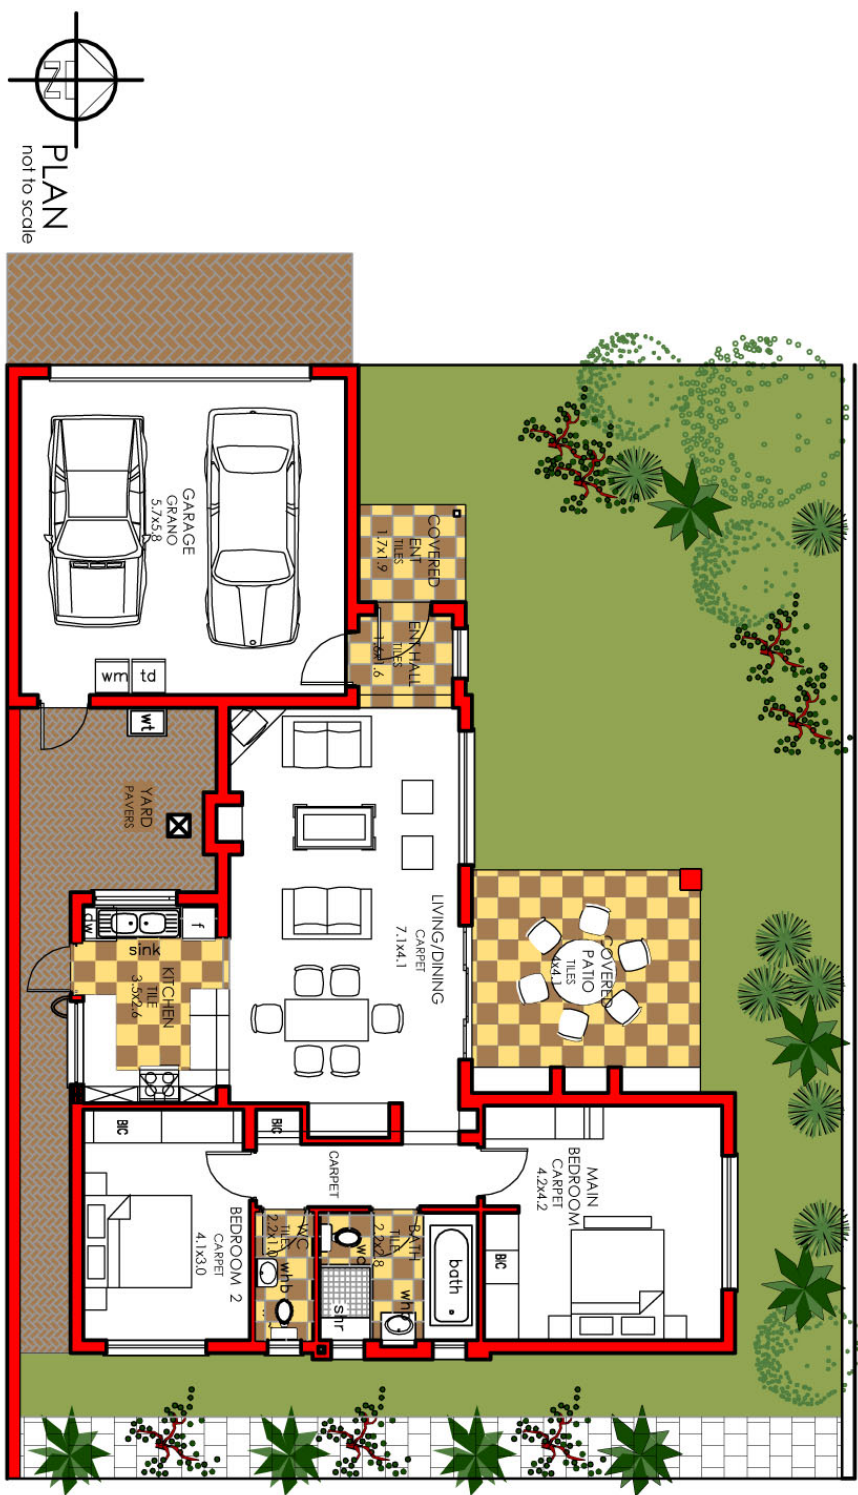

PROJECT
TYPE
2W
SCALE NTS

RIVERSIDE MANOR
2 BED, 1.5 BATH-WEST ENTRY

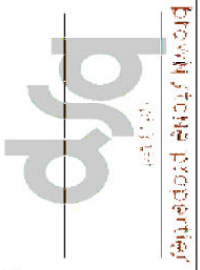

1st Floor - Guild Hall
5 Amerley Road
Parktown - Johannesburg
PO Box 29082 Melville 2109
tel: 011 646 8602
fax: 011 646 8194
email: info@bspstrcs.co.za.co.za



DWG NO 2310\300	COMP NO 2Bbed 1.5 Bath west	REV NO 2
DATE 13.06.05		